

GENERAL NOTES:

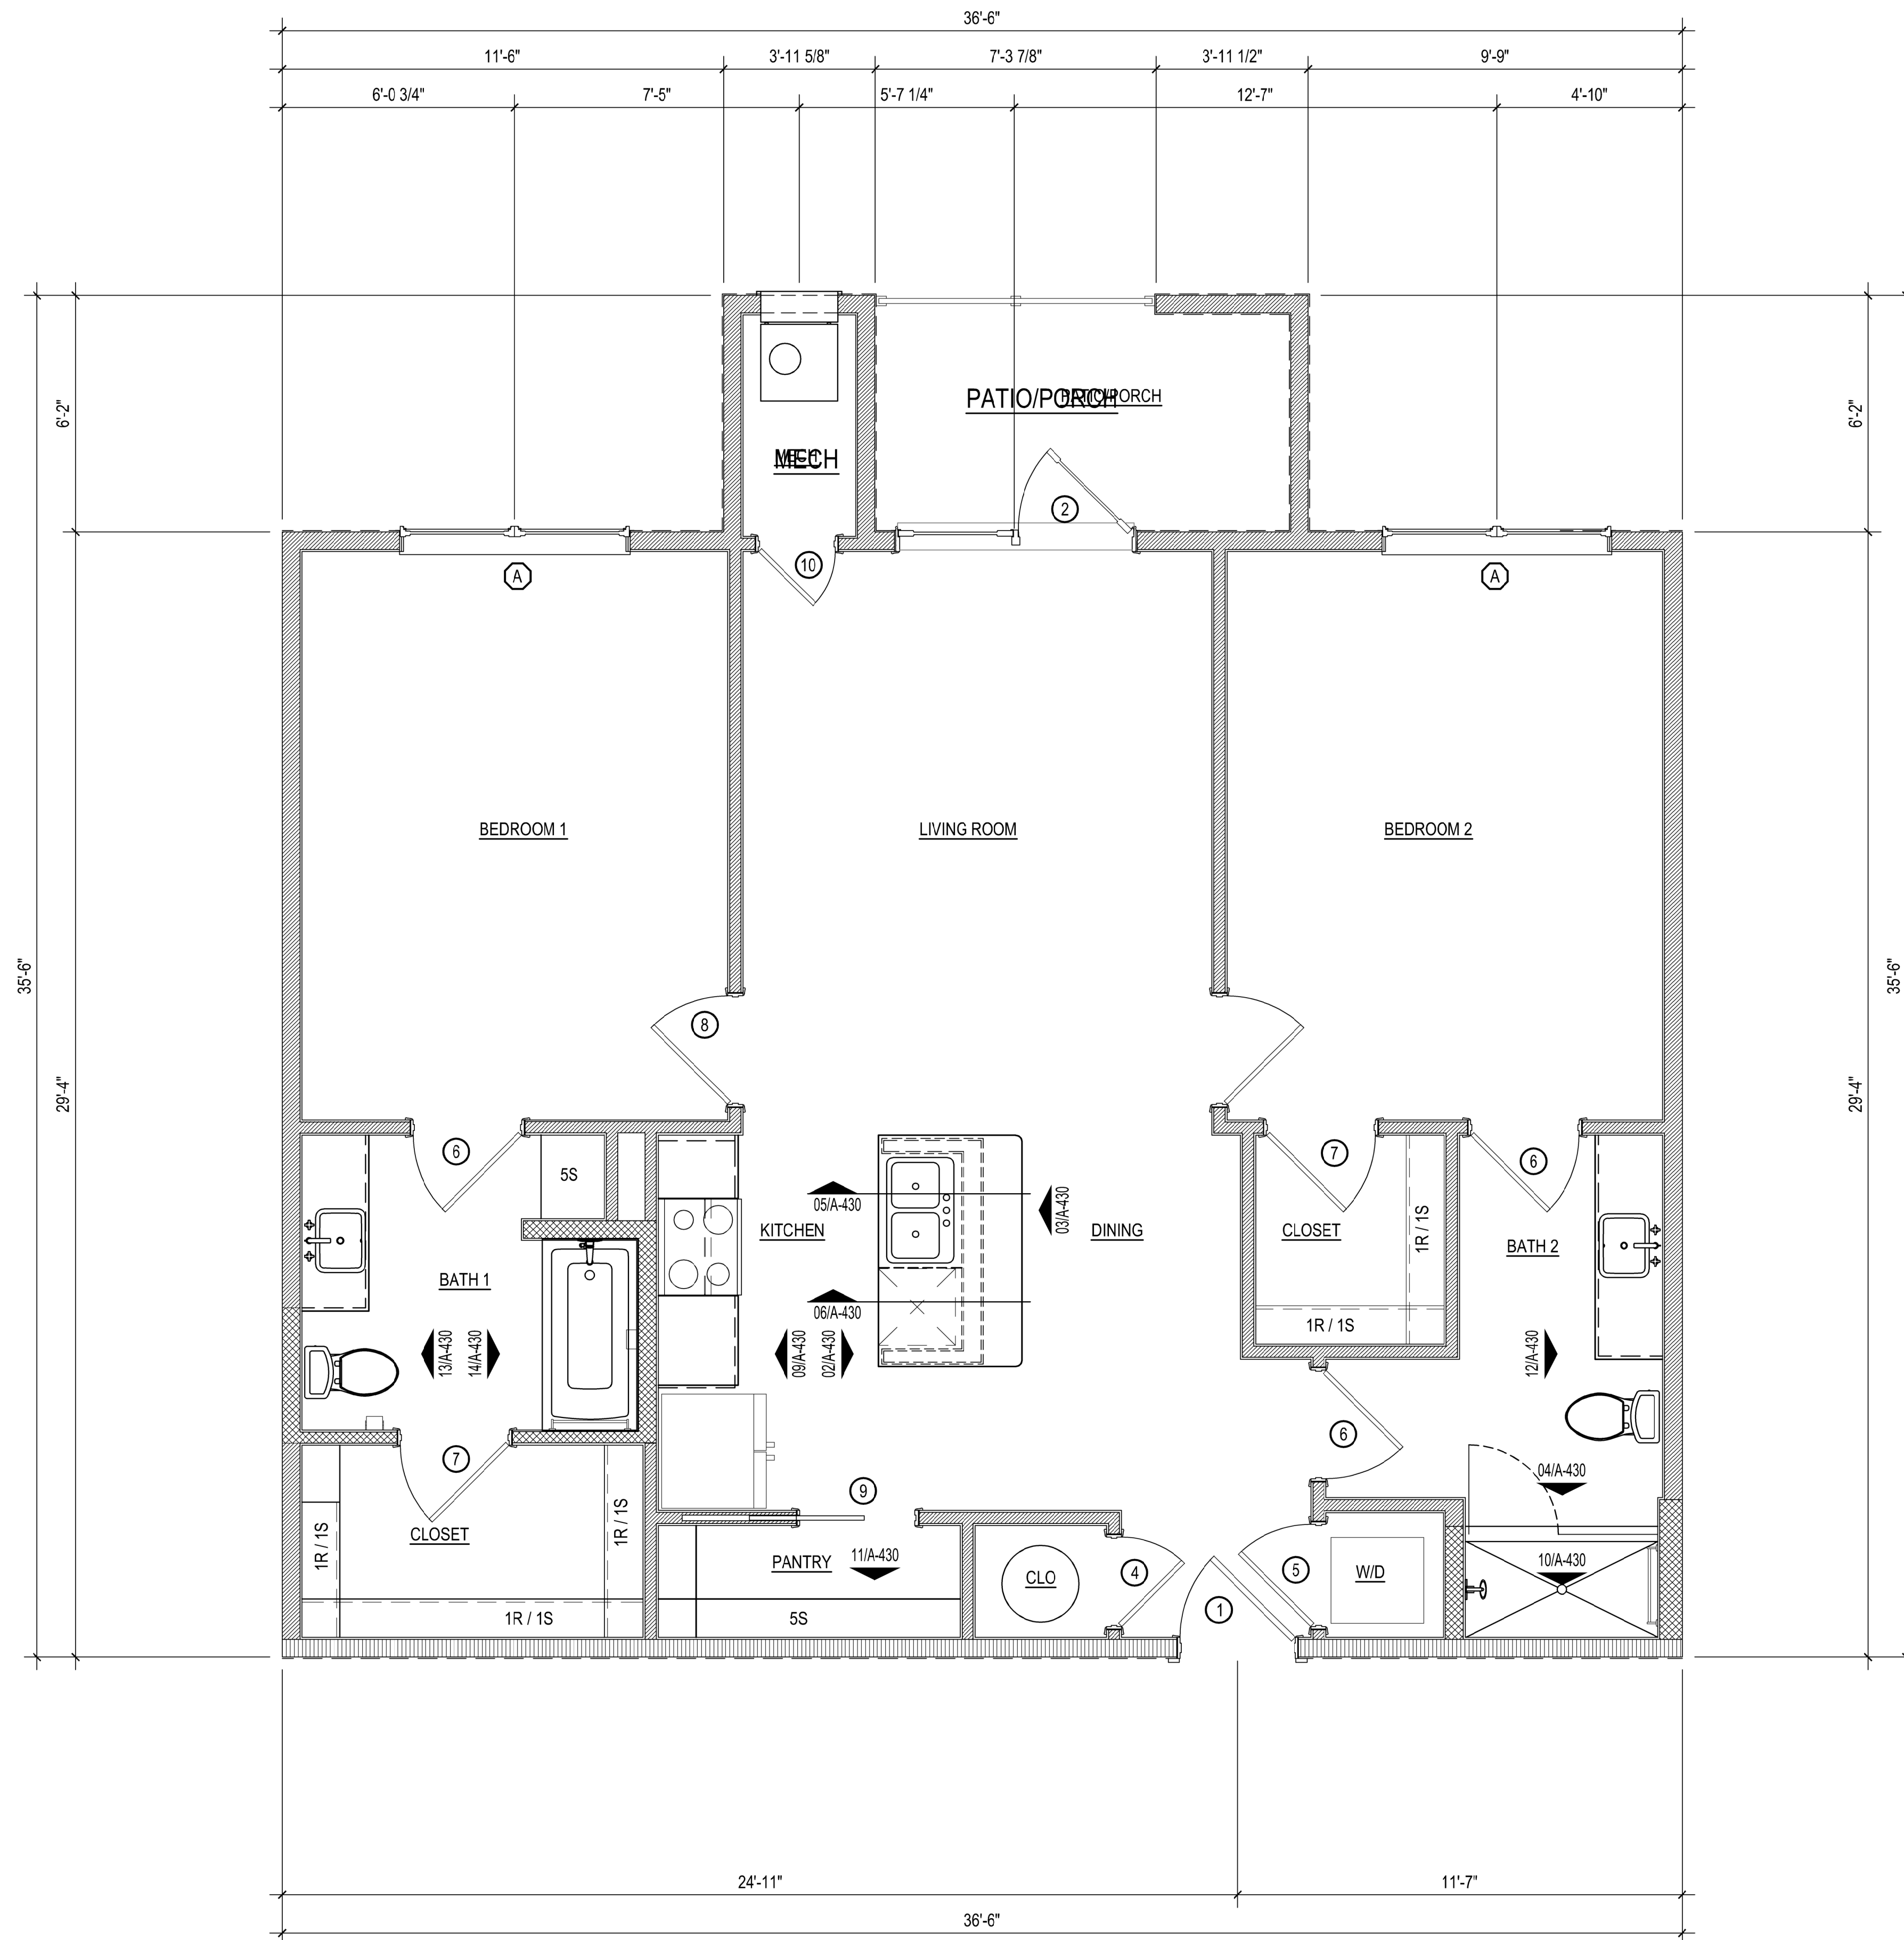
1. REFER TO SHEETS A-010 - A-017 FOR ACCESSIBILITY REQUIREMENTS
2. DIMENSIONS ARE FACE OF STUD TO FACE OF STUD UNLESS NOTED OTHERWISE.
3. REFER TO SHEET A-612 - A-613 FOR TYPICAL DETAILS
4. USE CABINET FILLERS AS REQUIRED
5. REFER TO SHEET A-430 - A-431 FOR KITCHEN AND BATHROOM ELEVATIONS
6. ALL ANGLED WALLS TO BE AT 45 DEGREES UNLESS NOTED OTHERWISE
7. NON-DIMENSIONED DOORS SHALL BE SET, IF SHOWN ADJACENT TO PERPENDICULAR WALL, WITH 4 1/2" LEAD OR, IF SHOWN APPROXIMATED IN THE CENTER OF WALL OR ROOM, CENTERED TO FINISHED PERPENDICULAR WALLS.
- IF UNSURE, VERIFY WITH ARCHITECT.

ABBREVIATIONS:

1R/1S	ONE ROD, ONE SHELF
2R/2S	TWO RODS, TWO SHELVES
SD	SOAP DISH
TB	TOWEL BAR
TP	TOILET PAPER DISPENSER
#S	NUMBER OF SHELVES

SYMBOLS:

- ⑥ DOOR TYPE. REFER TO DOOR SCHEDULE SHEET A-201
- Ⓐ WINDOW TYPE. REFER TO WINDOW SCHEDULE SHEET A-202
- CROSS-HATCHING ON ELEVATIONS AND PLANS INDICATES AREAS TO HAVE SUFFICIENT BLOCKING FOR GRAB-BAR INSTALLATION.

THE FLATS AT BLAIRE LAKE
1881 C.R. 47
TYLER, SMITH COUNTY, TEXAS

issue	log:	no.	date	comments
1	05/25/25	CONSTRUCTION		



title:

2 BEDROOM
UNIT
PLAN

sheet number:

A-320